

Quick Reference Tech Guide



Matt Dann Cultural Centre
Hamilton Rd
South Hedland, WA 6722
(08) 9158 9361
www.mattdann.porthedland.wa.gov.au

Quick Reference Tech Spec Sheet

Contact:	Postal Address: PO Box 41 Port Hedland WA 6722 Street Address: Hamilton Rd South Hedland Ph: 08 9158 9363 Fax: 08 9172 2472
Capacity:	302 people
Stage Details:	Stage floor – Wood – Air Thrust Sprung, dark parquetry – set into corner Height of Stage above floor level: 230mm Stage working width – 9.5m (approx – see plans) Wing Width (both sides) – 1.5m (approx – see plans) Stage to Grid Height – 5m Stage to Ceiling Height – 7.3m Downstage edge to Cyc – 9m Access to grid via ladders and scaffold only
Power:	3 x Dual 240V 10AMP Gpo's on stage 1 x Dual 240V 10AMP Gpo behind the Cyc 1 x Dual 240V 10AMP GPO, 1 x Single 240V 10AMP GPO, 1 x Quad 240V GPO on Prompt side (Located at entrance/exit from backstage)
Masking:	1 x White Cyclorama
Loading:	Ground Level Roller Door 2.4m x 2.9m 2m flat push to stage
Dressing Rooms:	1 only 7m x 7m (Green Room) Continuous Mirror Hanging Rack 2 x Toilets/Showers
Misc:	1 x 5.24m Extension Ladder 1 x 4.18m A Frame Ladder 1 x 1.5m Step Ladder

Current at November 2007

Production Equipment Available (In Theatre)

SOUND

Sound Desks:	Yamaha 02R Digital Mixing Console
Amplifier:	Yamaha PC2002 300W Per Side (FOH High) Yamaha P4500 720W Per Side 3 x Yamaha P4500 Amps available upon request
FOH Speakers:	2 x EV SX100 (2-Way, 200W Cont., 800W Peak) 2 x Yamaha SW215IV Subs (500W Noise, 1000W Program, 2000W Peak)
Foldbacks:	2 x 12" 2 Way Yamaha Speakers 2 x 12" SM 12H II Speakers 2 x 15" SM 15H II Speakers
Graphics:	1 x Yamaha Q2031A ½ Octave 3 x Behringer Ultragraph GEQ3102 units available upon request 1 x Drive rack PA Processor (Is also the Crossover)
Microphones:	5 x SM58 4 x SM57 2 x EV N/P 408A 2 x AKG D 222 EB 1 X AKG S 190 E
DI Boxes:	1 x DOD 260 2 x DOD 265 4 x Behringer Ultra-DI DI-100
Talkback:	Master Unit (With Headset) and three Sub Stations
Other:	Yamaha R100 Reverb Processor Denon DN-1800F Dual CD Player

LIGHTING


Desk:	Jands Event 48 – 48 Channels
Dimmer Racks:	3 x Jands Roadpak Digital (12 CH each) Total of 36 Channels (2.4KW Per Channel)
Lights:	22 x Par 64 1K (110V) (11 Pairs) 6 x Par 56 300W (240V) 17 x 1K Selcon Fresnels 10 x Selcon Mini 500W Fresnels 4 x CCT Mini 500W Fresnels 8 x Selcon Pacifics 650W 2 x Pinspots (30W) 4 x 1.2K Fresnels 5 x Profile Zoom Spot 16° – 32° 2 x CCT Minuette Profiles 1 x Tango (Disco Light) 1 x Mirror Ball 5 x Zoom Spot 16°- 30° 4 x 500W Flood Lights 1 x Follow Spot (1200W)

OTHER

Yamaha C5 Grand Piano
Cinema Equipped (35mm)
Kodak SAV 2020 Slide Projector

Current at November 2007

No	REVISION	BY	DATE	AUTH	CDU

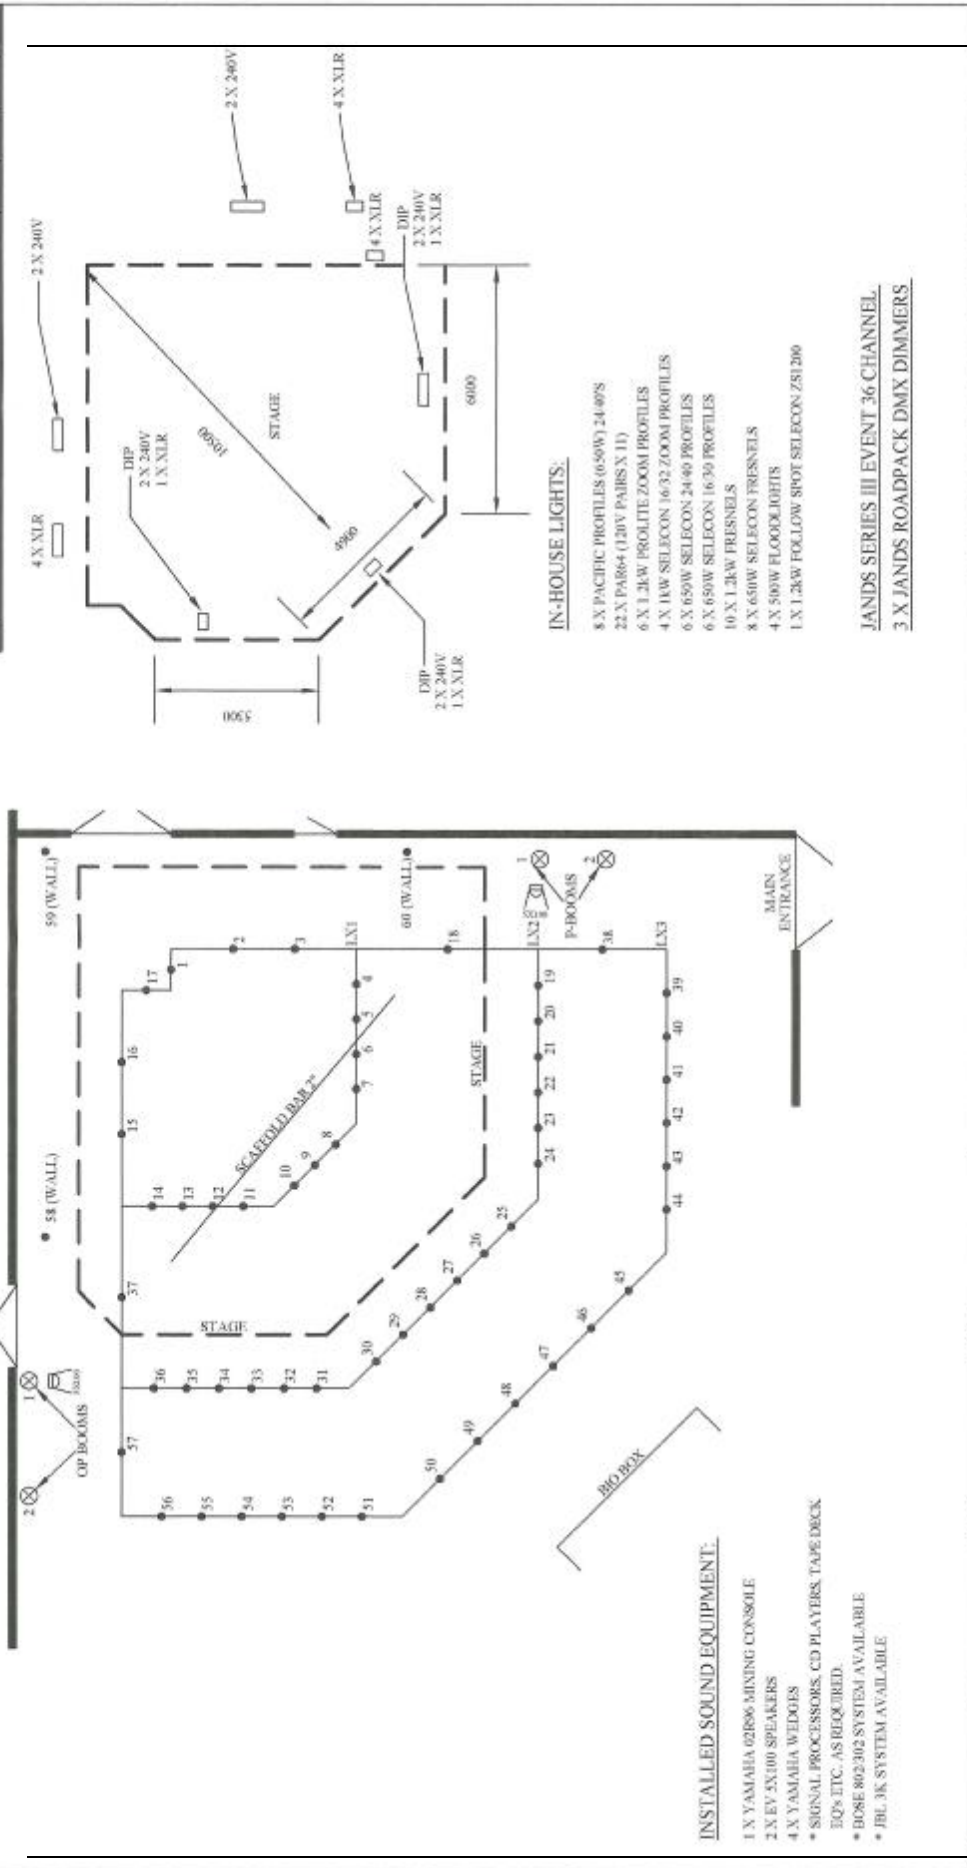

		TOWN OF PORT HEDLAND TECHNICAL SERVICES	
ENGINEERING SERVICES		DRAWING NO 001	SHEET NO 1
DESIGN NO 001		REVISION NO A	
PROJECT NO 001		CLIENT A3	
MATT DANN CULTURAL CENTRE MATT DANN THEATRE LX PLAN			
LOCALITY MATT DANN		PROJECT NO 001	
APPROVED FOR CONSTRUCTION MANAGER ENGINEERING SERVICES		APPROVED FOR CONSTRUCTION MANAGER ENGINEERING SERVICES	
DESIGNED E.T.O.		CHECKED BY E.T.O.	
DRAWN E.T.O.		DATE 17 APRIL 2004	
SCALE IN METRES 1:500		SCALE IN METRES 1:500	
AUTHORIZED MANAGER ENGINEERING SERVICES		AUTHORIZED MANAGER ENGINEERING SERVICES	